


CH-05

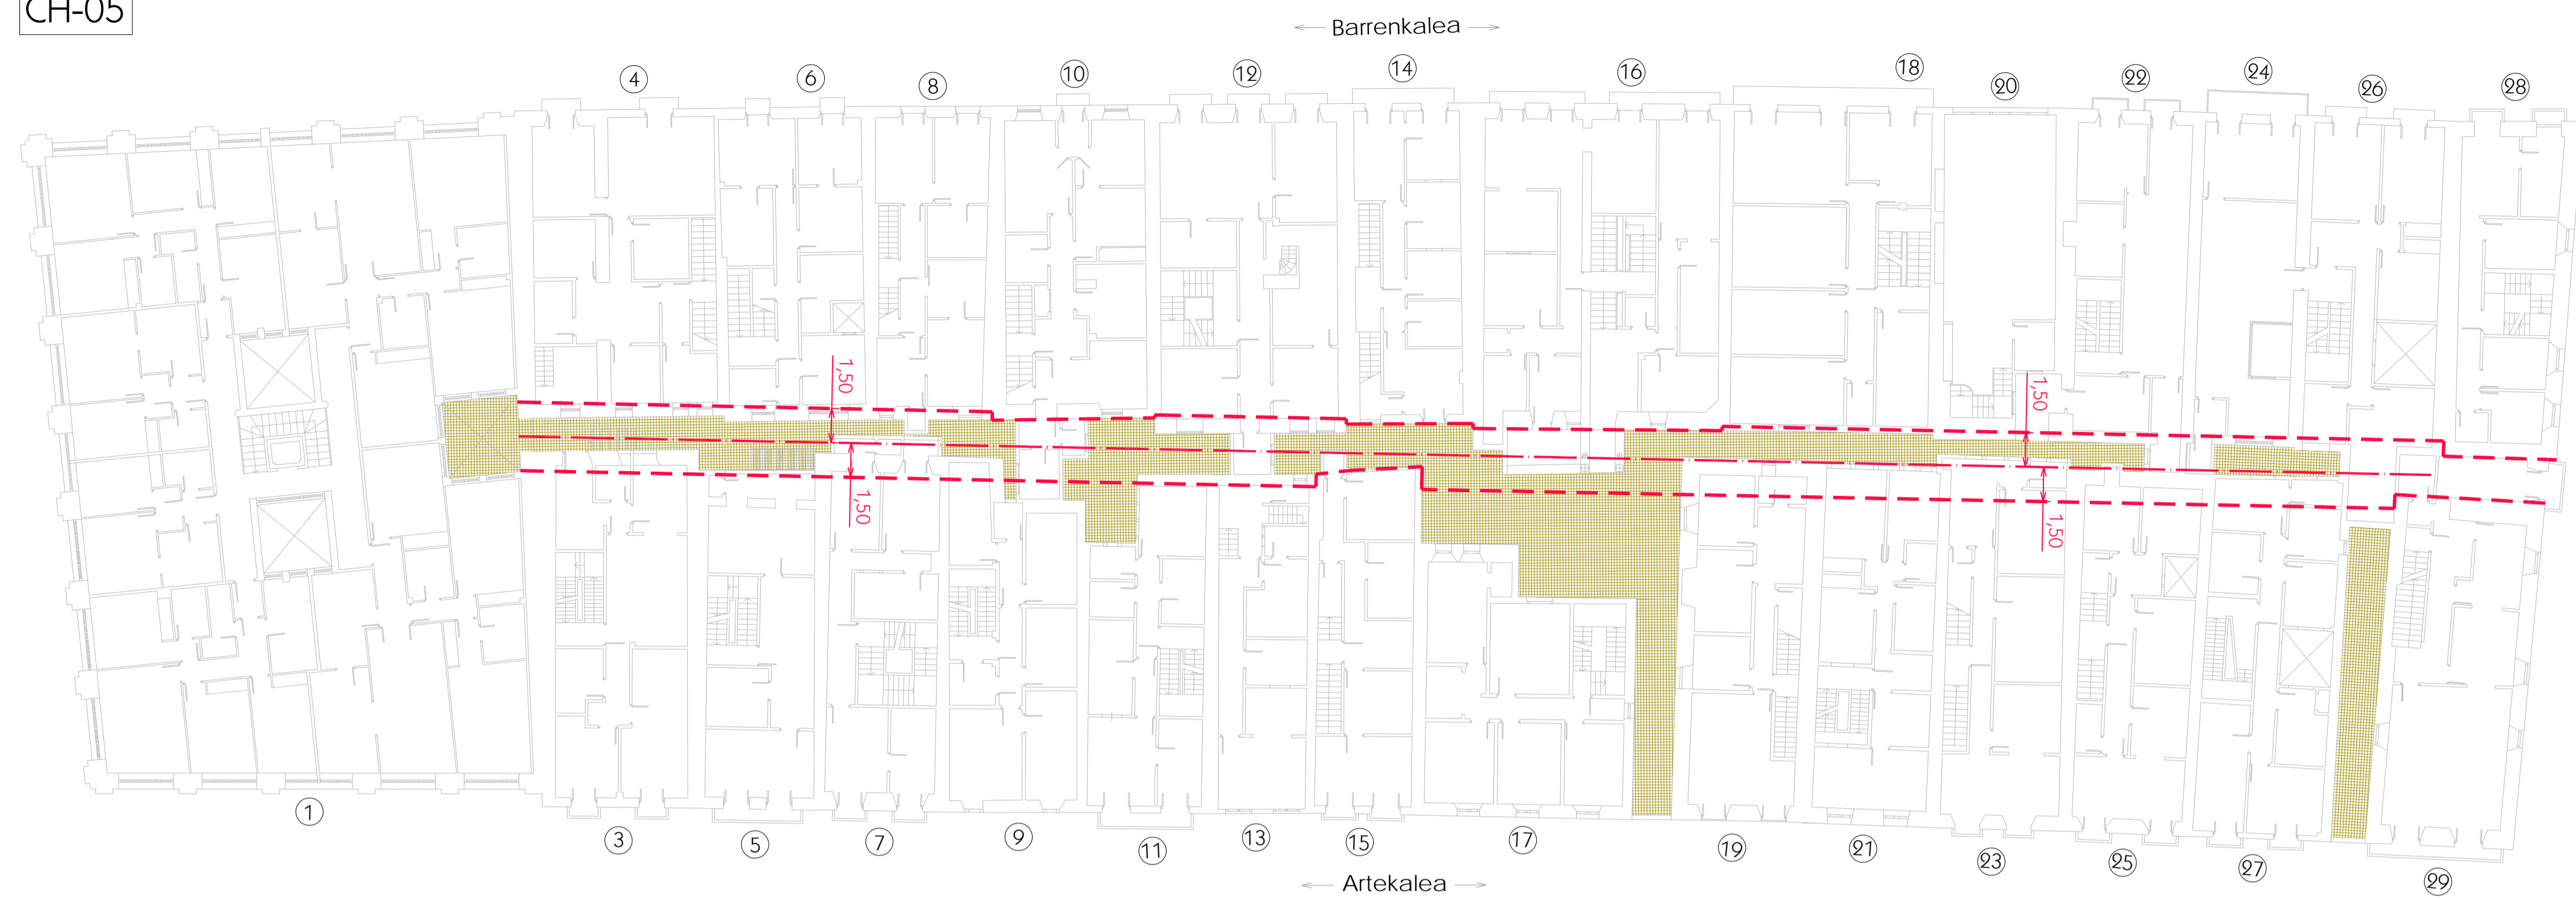

CH-06




CH-03



CH-14



GUNE HISTORIKOIA BIRGAITZEKO PLAN BEREZIA
 PLAN ESPECIAL DE REHABILITACION DEL CASCO HISTORICO
 1. ALDAKETA / 1ª MODIFICACION

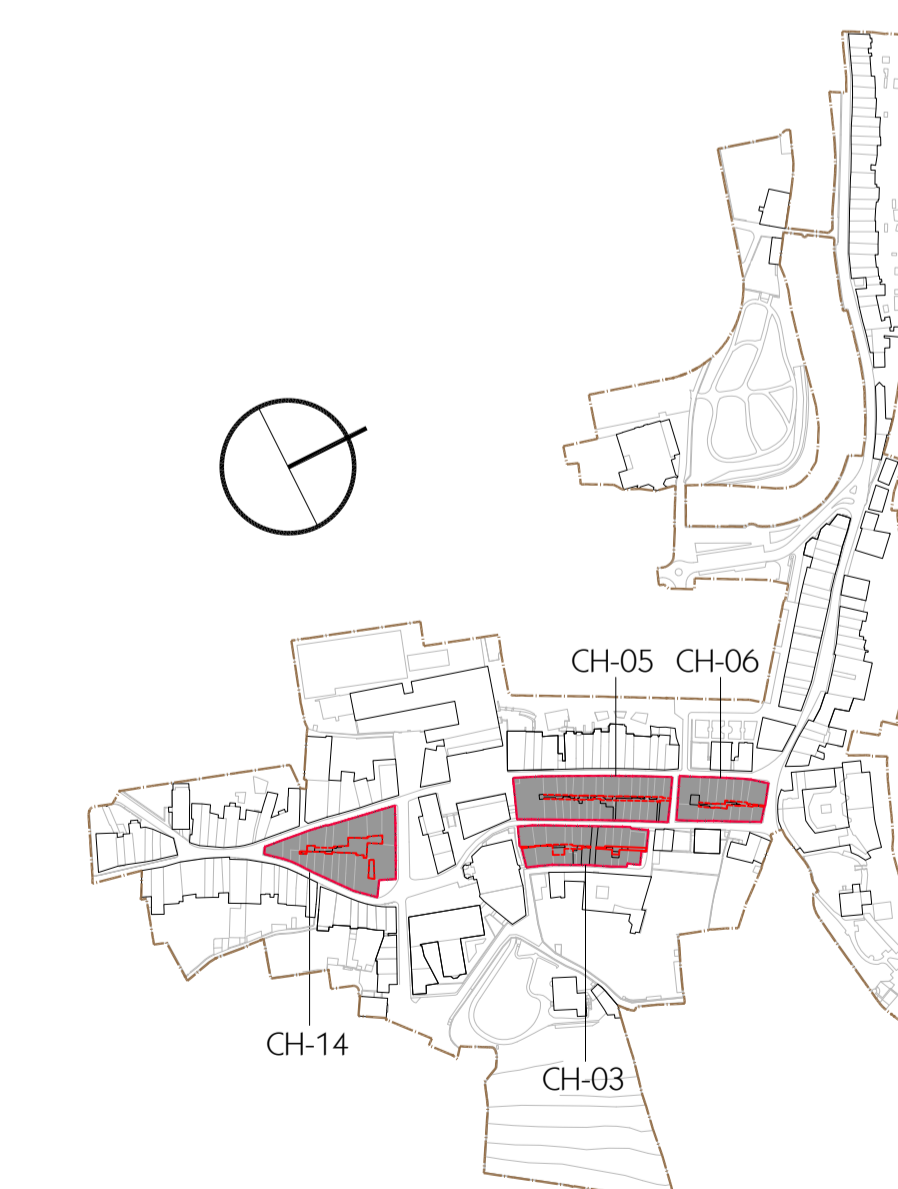

- Patioen edo karkabien okupazioa / Ocupación de patios y cárcavas
- Ordezkapenerako patio edo karkabien lerrokadura
Alineación de patios o cárcavas en sustitución

P.07

Behin Behiko Onespenez Dokumentua / Documento de Aprobación Definitiva		Ordezkapenerako patio edo karkabien lerrokadura	
Proposamena CH-03 CH-05 CH-06 CH-14	Alineación de patios o cárcavas en sustitución		
2018ko Abendua Diciembre 2018	E: 1/200 2 m.	Arkitektoak Arquitectos	Javier Yeregui Luis P. Blanco Itaskun Salaberria Aroia Aranaga